




MINNS ROAD

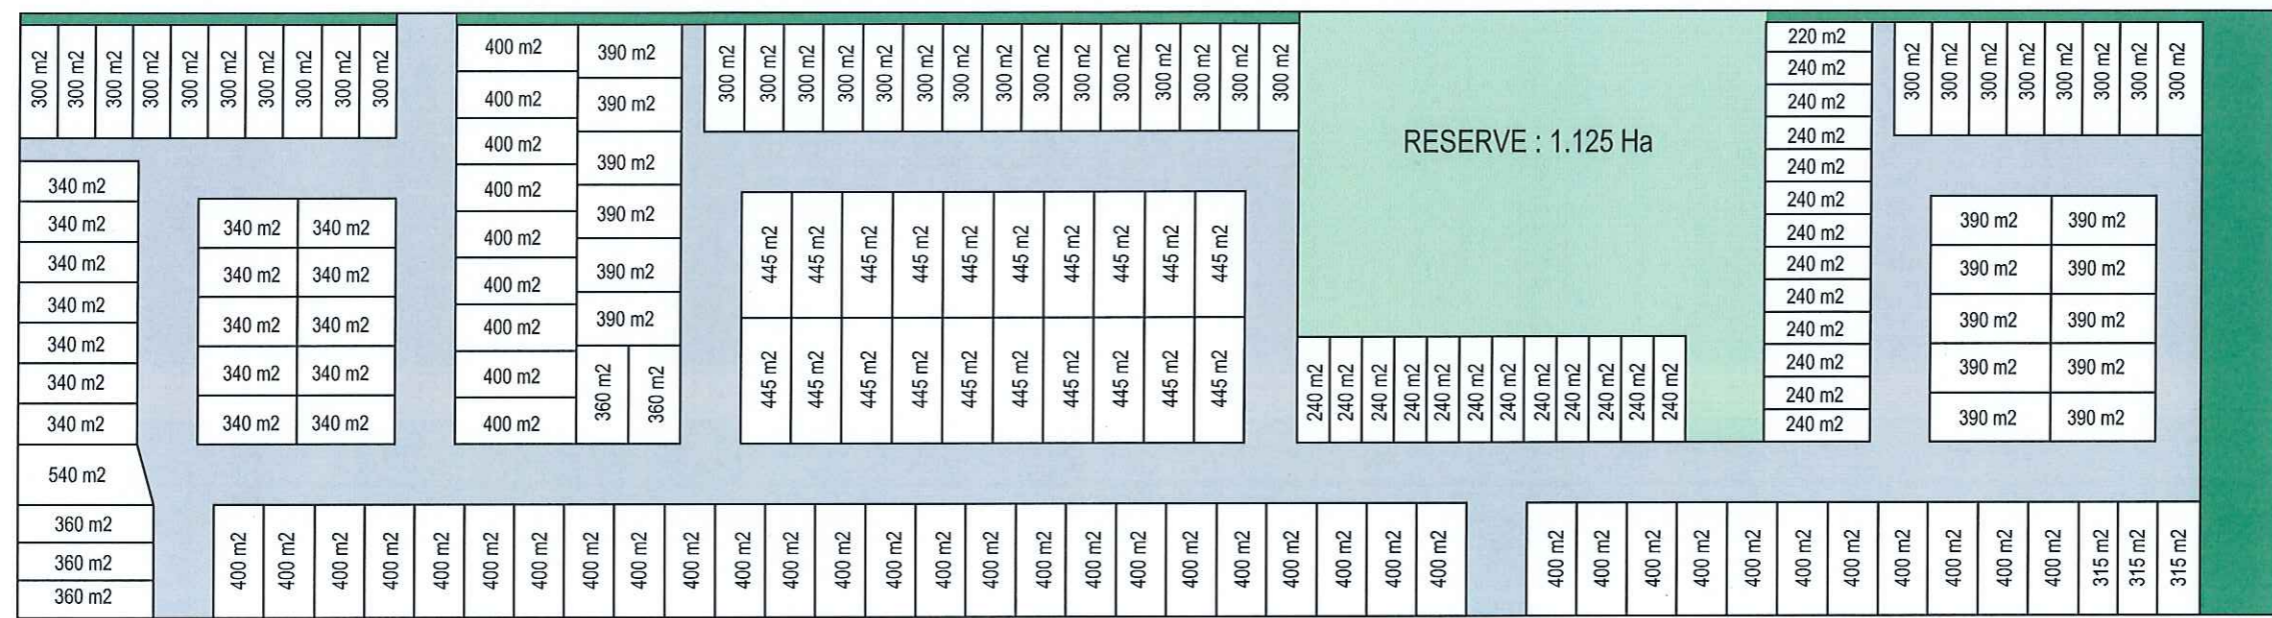

COBURNS ROAD

240 m2 : 25 No. 315 m2 : 3 No. 360 m2 : 5 No. 400 m2 : 45 No. 540 m2 : 1 No.
 300 m2 : 33 No. 340 m2 : 17 No. 390 m2 : 16 No. 445 m2 : 20 No. Total Lots : 165 No.

CONCEPT PLAN


© COPYRIGHT - THE INFORMATION CONTAINED ON THIS DRAWING IS THE INTELLECTUAL PROPERTY OF TOMKINSON GROUP. COPYING OR USING THIS DRAWING IN WHOLE OR IN PART WITHOUT THE EXPRESS WRITTEN PERMISSION OF TOMKINSON GROUP INFRINGES COPYRIGHT

REV	REVISION	DATE
A	CONCEPT PLAN NUMBER 2A	25/07/17

Tomkinson Group
 Project Managers Development Planners
 Licensed Surveyors Civil Engineers
 Tel: (03) 5445 8700 / 1300 350 580 Fax: (03) 5441 3648
 PO Box 421, Bendigo 3552 57 Myers Street, Bendigo 3550
 web: www.tomkinson.com email: bendigo@tomkinson.com

ISO 9001:2008 FS520488

Principal PRINCIPAL1
 PRINCIPAL2

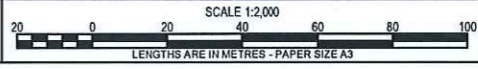

559 COBURNS ROAD
 MELTON
 CONCEPT PLAN NUMBER 2A

Municipality & Ref:
 CITY OF MELTON
 PP REFERENCE

SHT No of 1 REV A

Drawing No.
 SQ1374

NOTE: THIS PLAN IS AN UNCONTROLLED DOCUMENT AND WILL NOT BE UPDATED. IT IS THE RESPONSIBILITY OF THE USER TO CONFIRM THAT THIS IS A CURRENT COPY AND SUITABLE FOR THE PROPOSED USE. THIS SHEET MUST BE READ IN CONJUNCTION WITH ALL SHEETS OF THIS SET AND ANY ACCOMPANYING DOCUMENTS. PLOT DATE: 23/07/2017 FILE: P:\JOB DATA\UNBURY JOB\SSIS\213035\SSIS\1374 - 559 COBURNS ROAD MELTON\SSIS\1374 - CONCEPT PLAN NUMBER 2A (2017-07-25).DWG